


elevation-west
scale 1:100

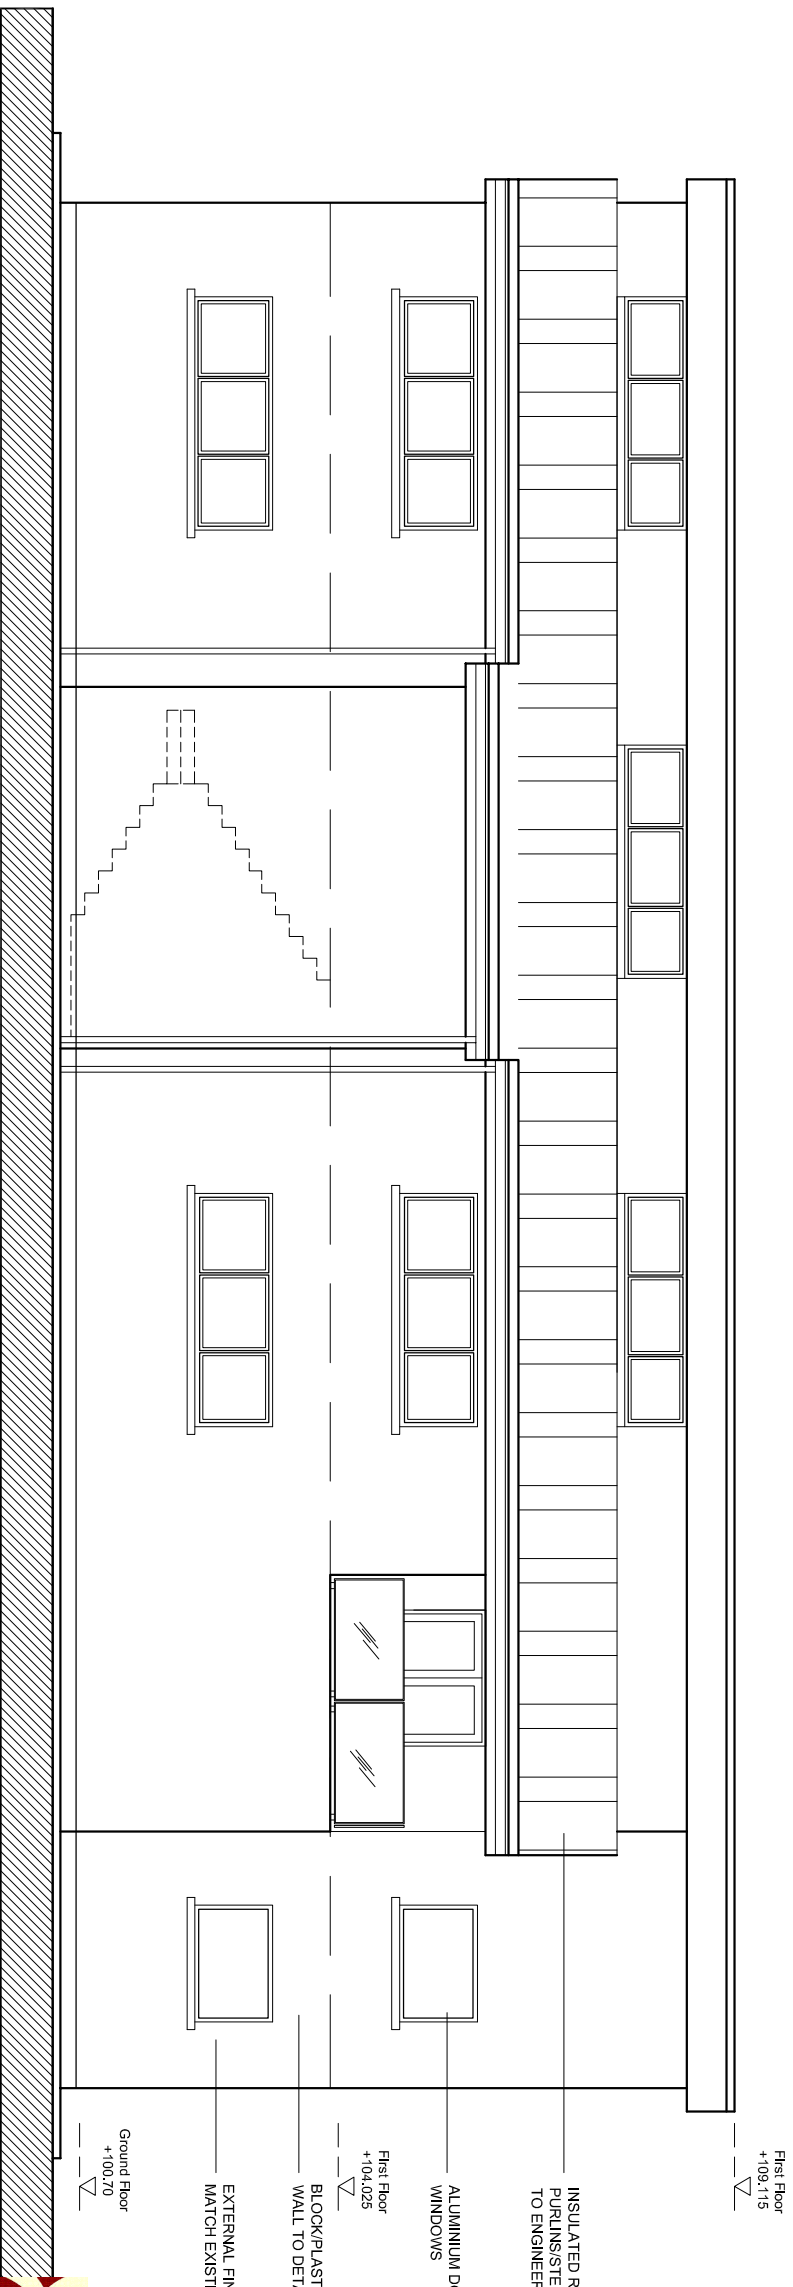

elevation-east
scale 1:100

First Floor
+109,115

First Floor
+104,025

Ground Floor
+100,20

First Floor
+109,115

INSULATED ROOF CLADDING ON
PURLINS/STEELS FRAME ALL
TO ENGINEERS DETAILS

ALUMINIUM DOUBLE GLAZED
WINDOWS

First Floor
+104,025

BLOCK/PLASTER CAVITY
WALL TO DETAIL

EXTERNAL FINISH TO
MATCH EXISTING

Ground Floor
+100,20



McHUGH GLYNN & ASSOCIATES

TITLE:
Proposed Clubhouse Extension at The Park,
Templemore.

DETAILS:
Elevations

CLIENT: Templemore Athletic Club	PREPARED BY: McHUGH GLYNN & ASSOC
DATE: 17.02.04.10P	SCALE: NTS
DATE: NTS	PROJECT NO.: 696 m2